




489 Rosebank Road
Avondale, Auckland
P.O Box 128 411 Remuera
Auckland, New Zealand
Tel: 64 9 828 5174
Fax: 64 9 828 5293

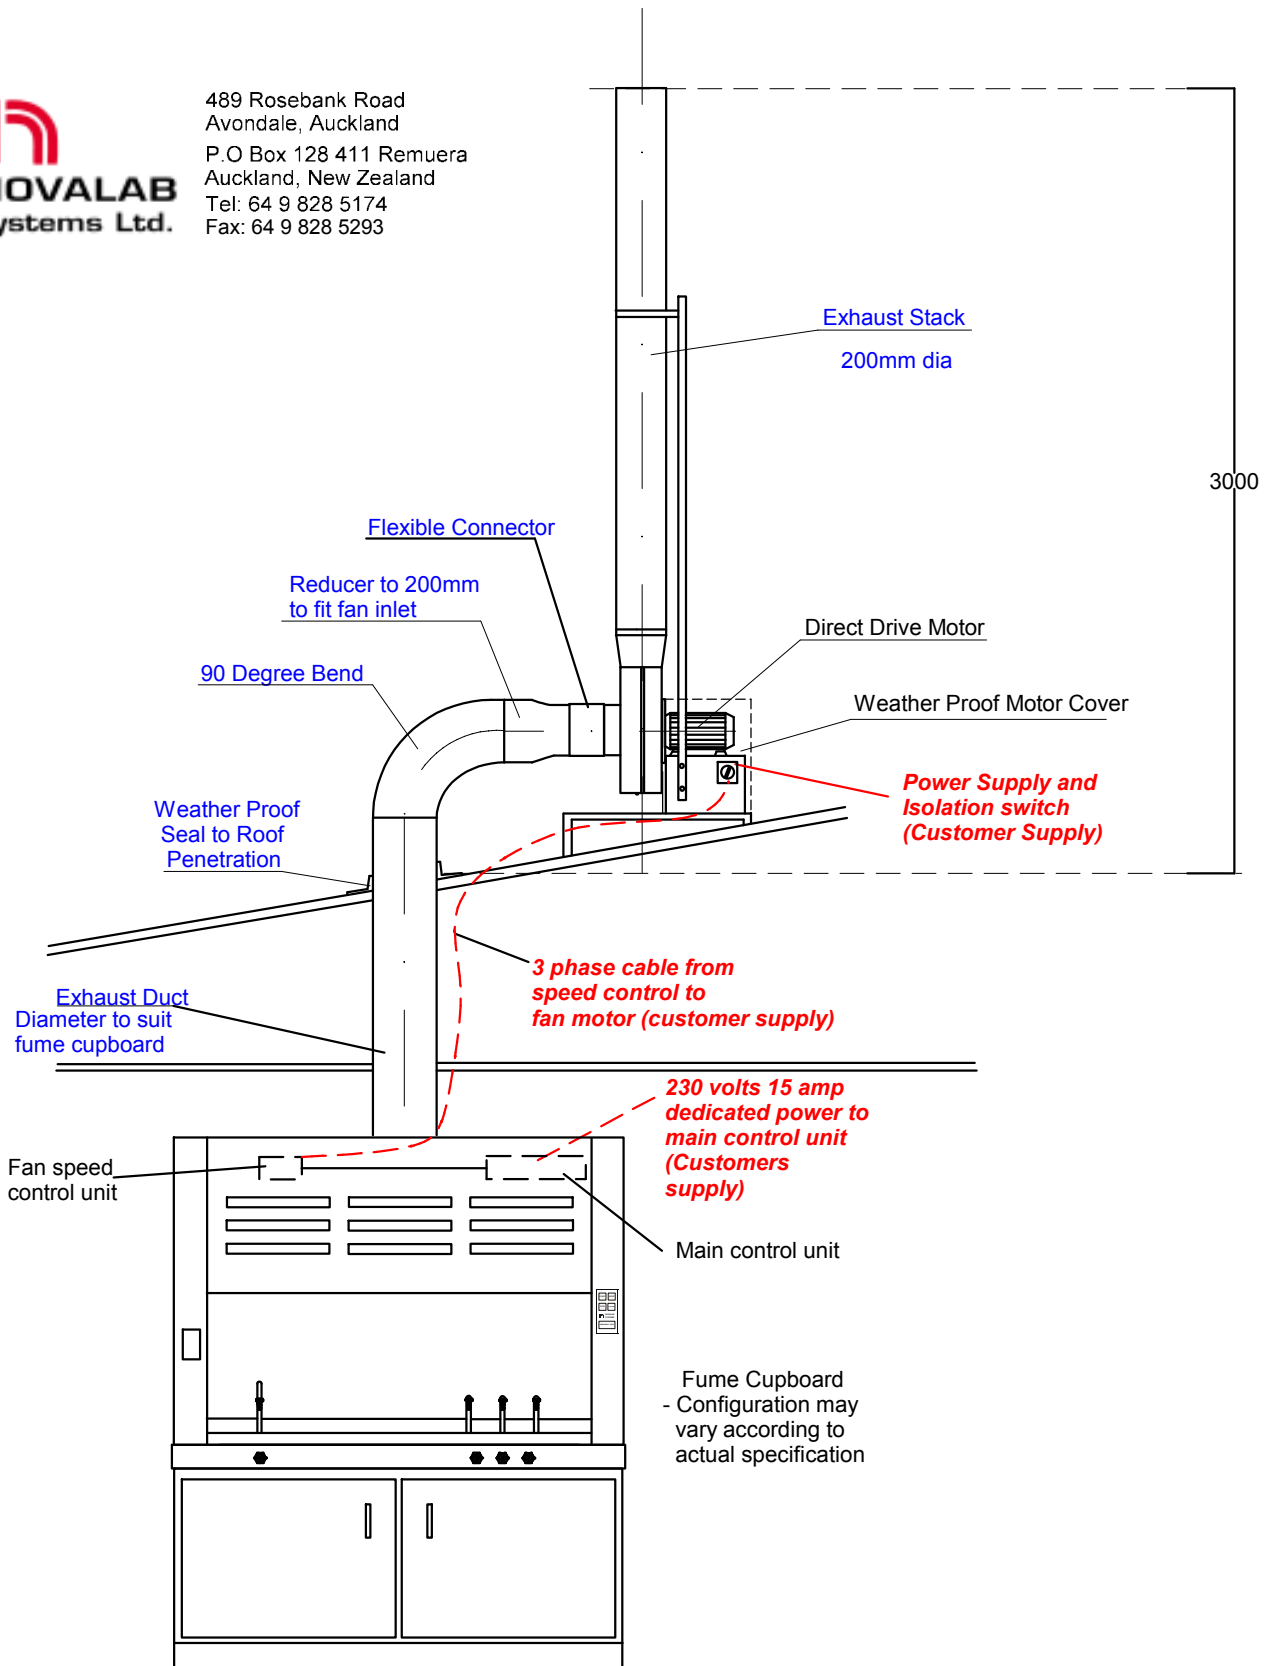

Typical Fume Cupboard Installation

Items in red - Usually customer supply and includes electrical work, plumbing, drainage and gas fitting.
Items in blue - May be customer supply where required